
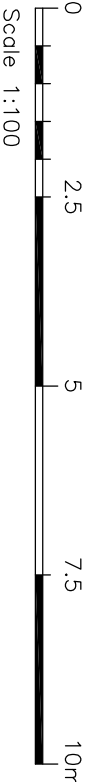


NOTES

This drawing is not to be scaled. All dimensions to be checked on site and any discrepancies to be reported to the client. The client is responsible for ensuring that the drawing is in accordance with the relevant Building Regulations and other applicable legislation. All drawings to be read in conjunction with specification where applicable.

Based upon the Ordnance Survey map with the permission of the Controller of Her Majesty's Stationary Office.  
© Crown Copyright. Licence No. LA100 49X.

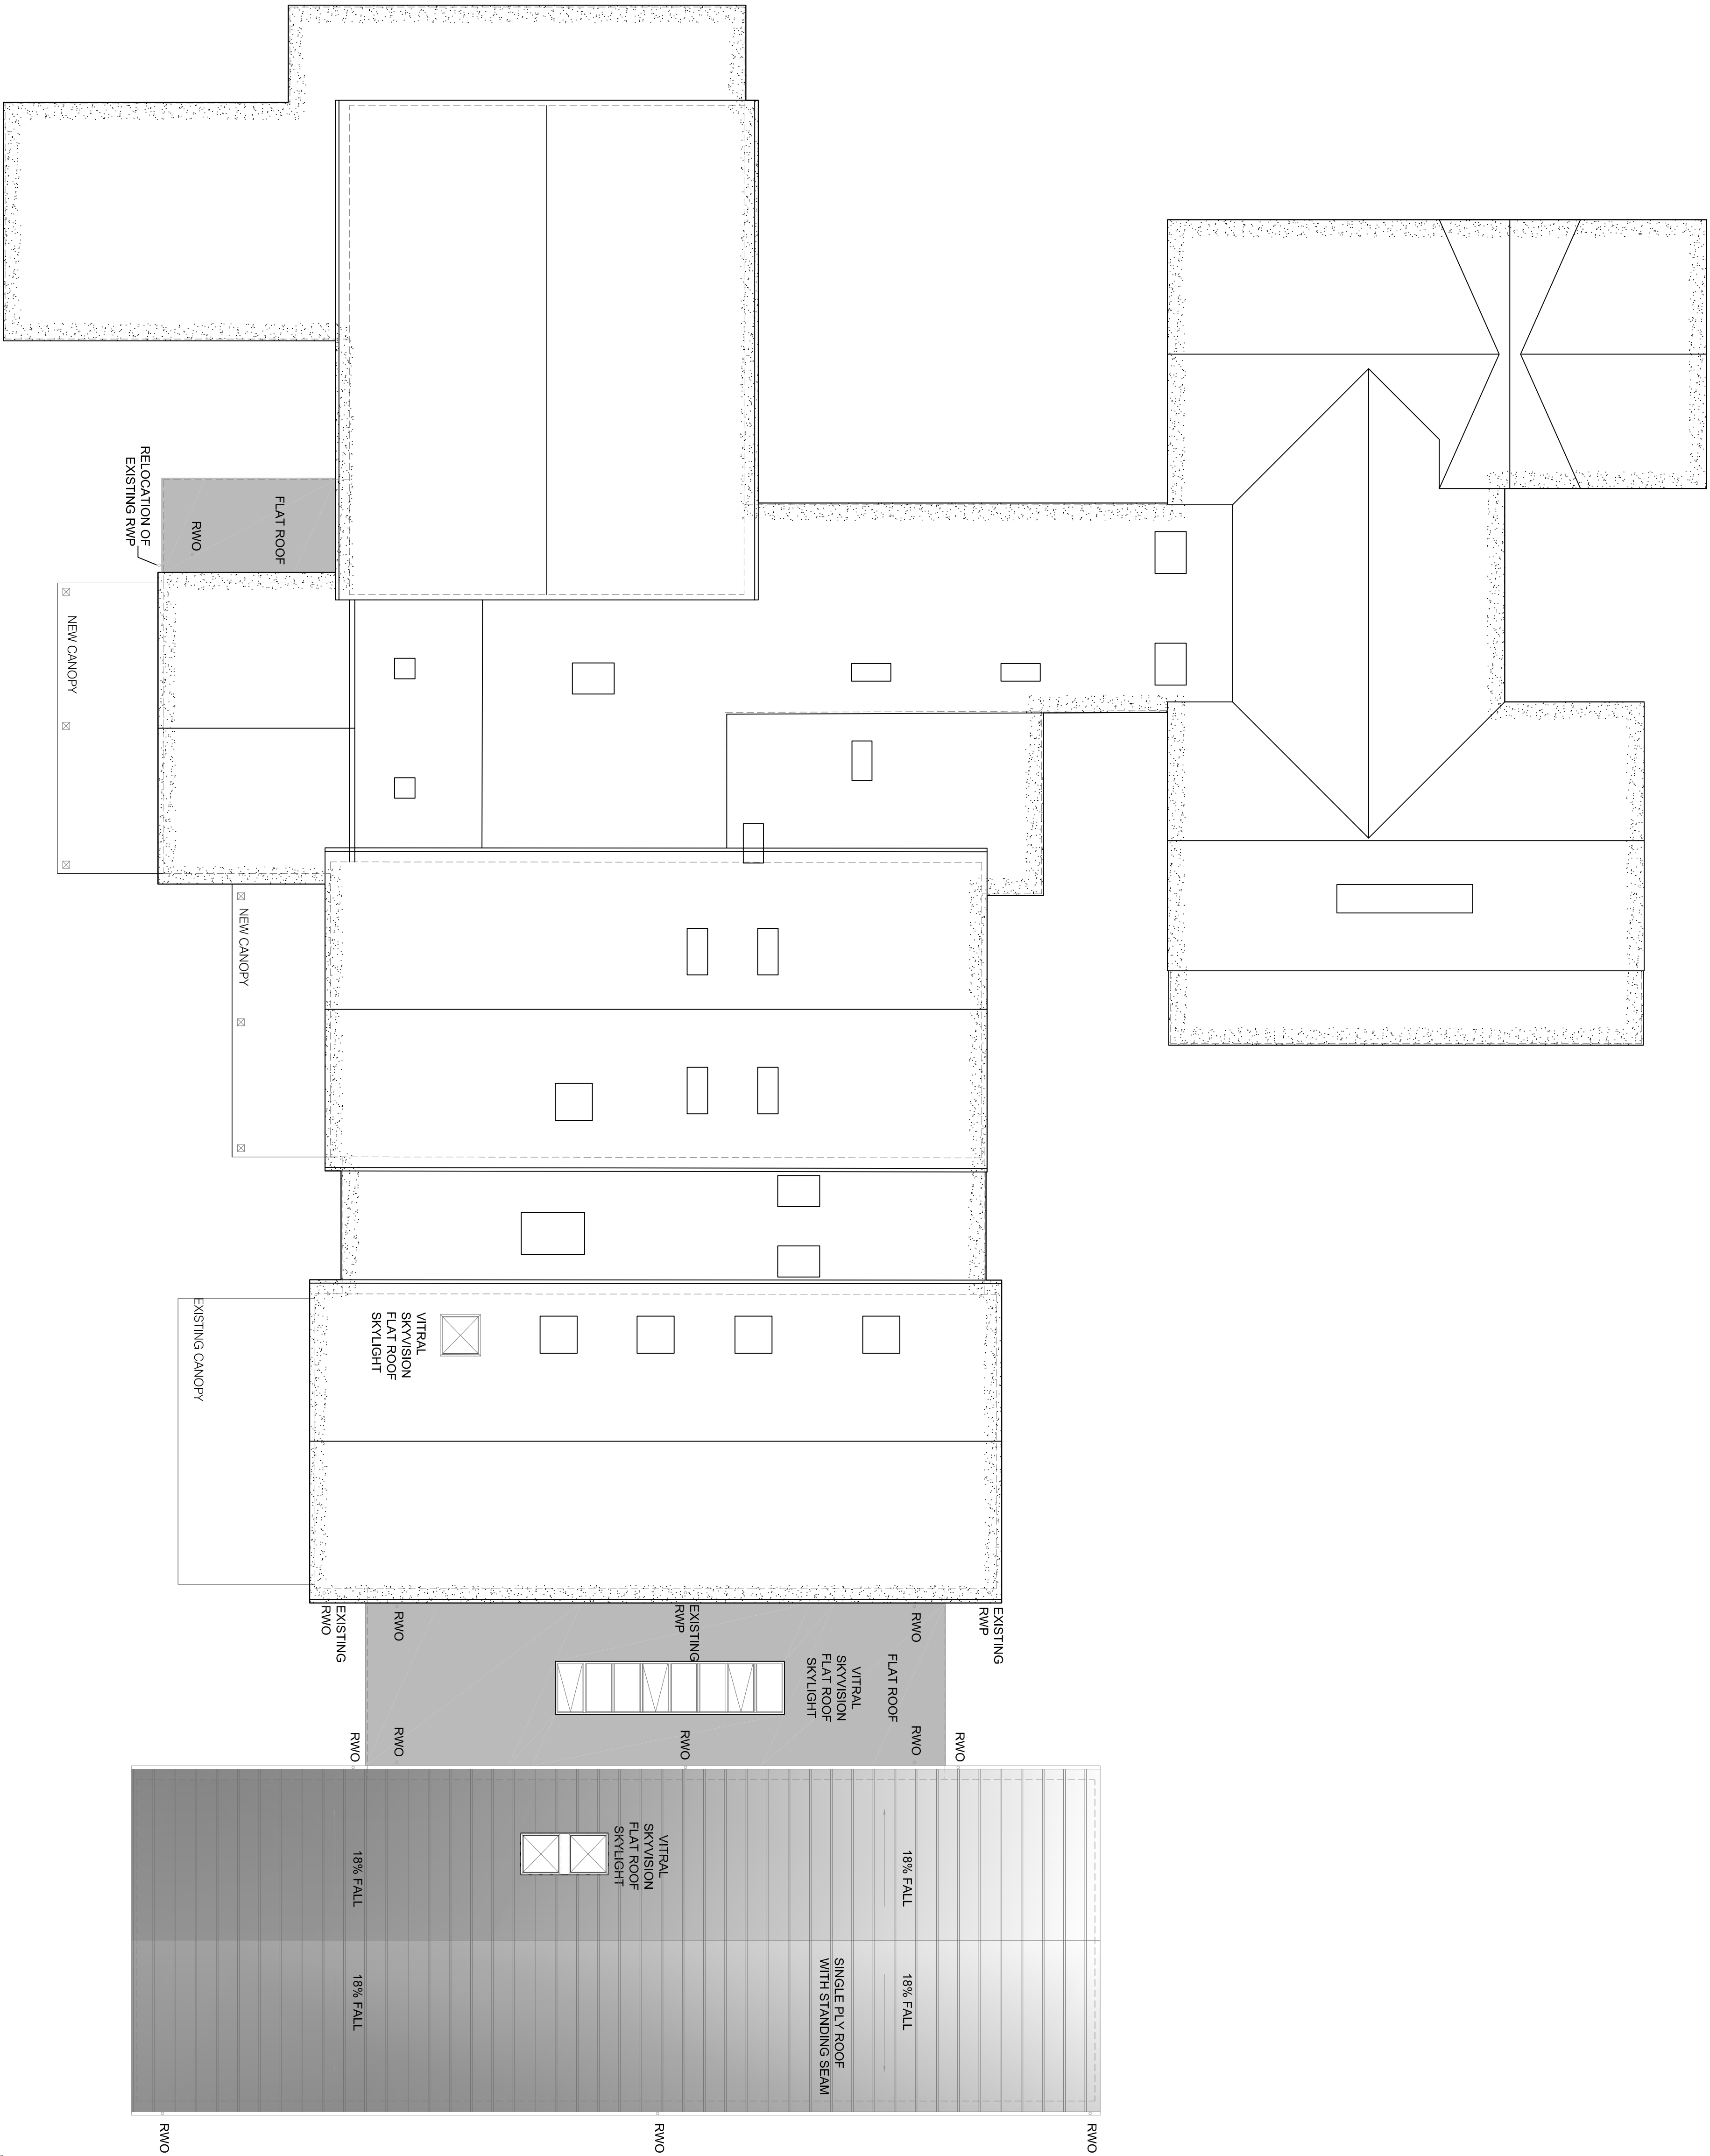

A1 Sheet



Issued to: **Slough Office** Telephone: **01483 791298**

Internal Project Number: **XXXXXX-KWS-02-00-DR-A-0003**

Client: **MELDRETH PRIMARY SCHOOL, MELDRETH**

Project Name: **MELDRETH PRIMARY SCHOOL, MELDRETH**

Drawn by: **MC** Checked by: **SM** Approved by: **DC**

Date: **10/11/2017** Scale: **1:100** Original Size: **A1** RWA Stage: **3**

Revision: **1** Description: **NEW EXPANSION** POI: **50**