


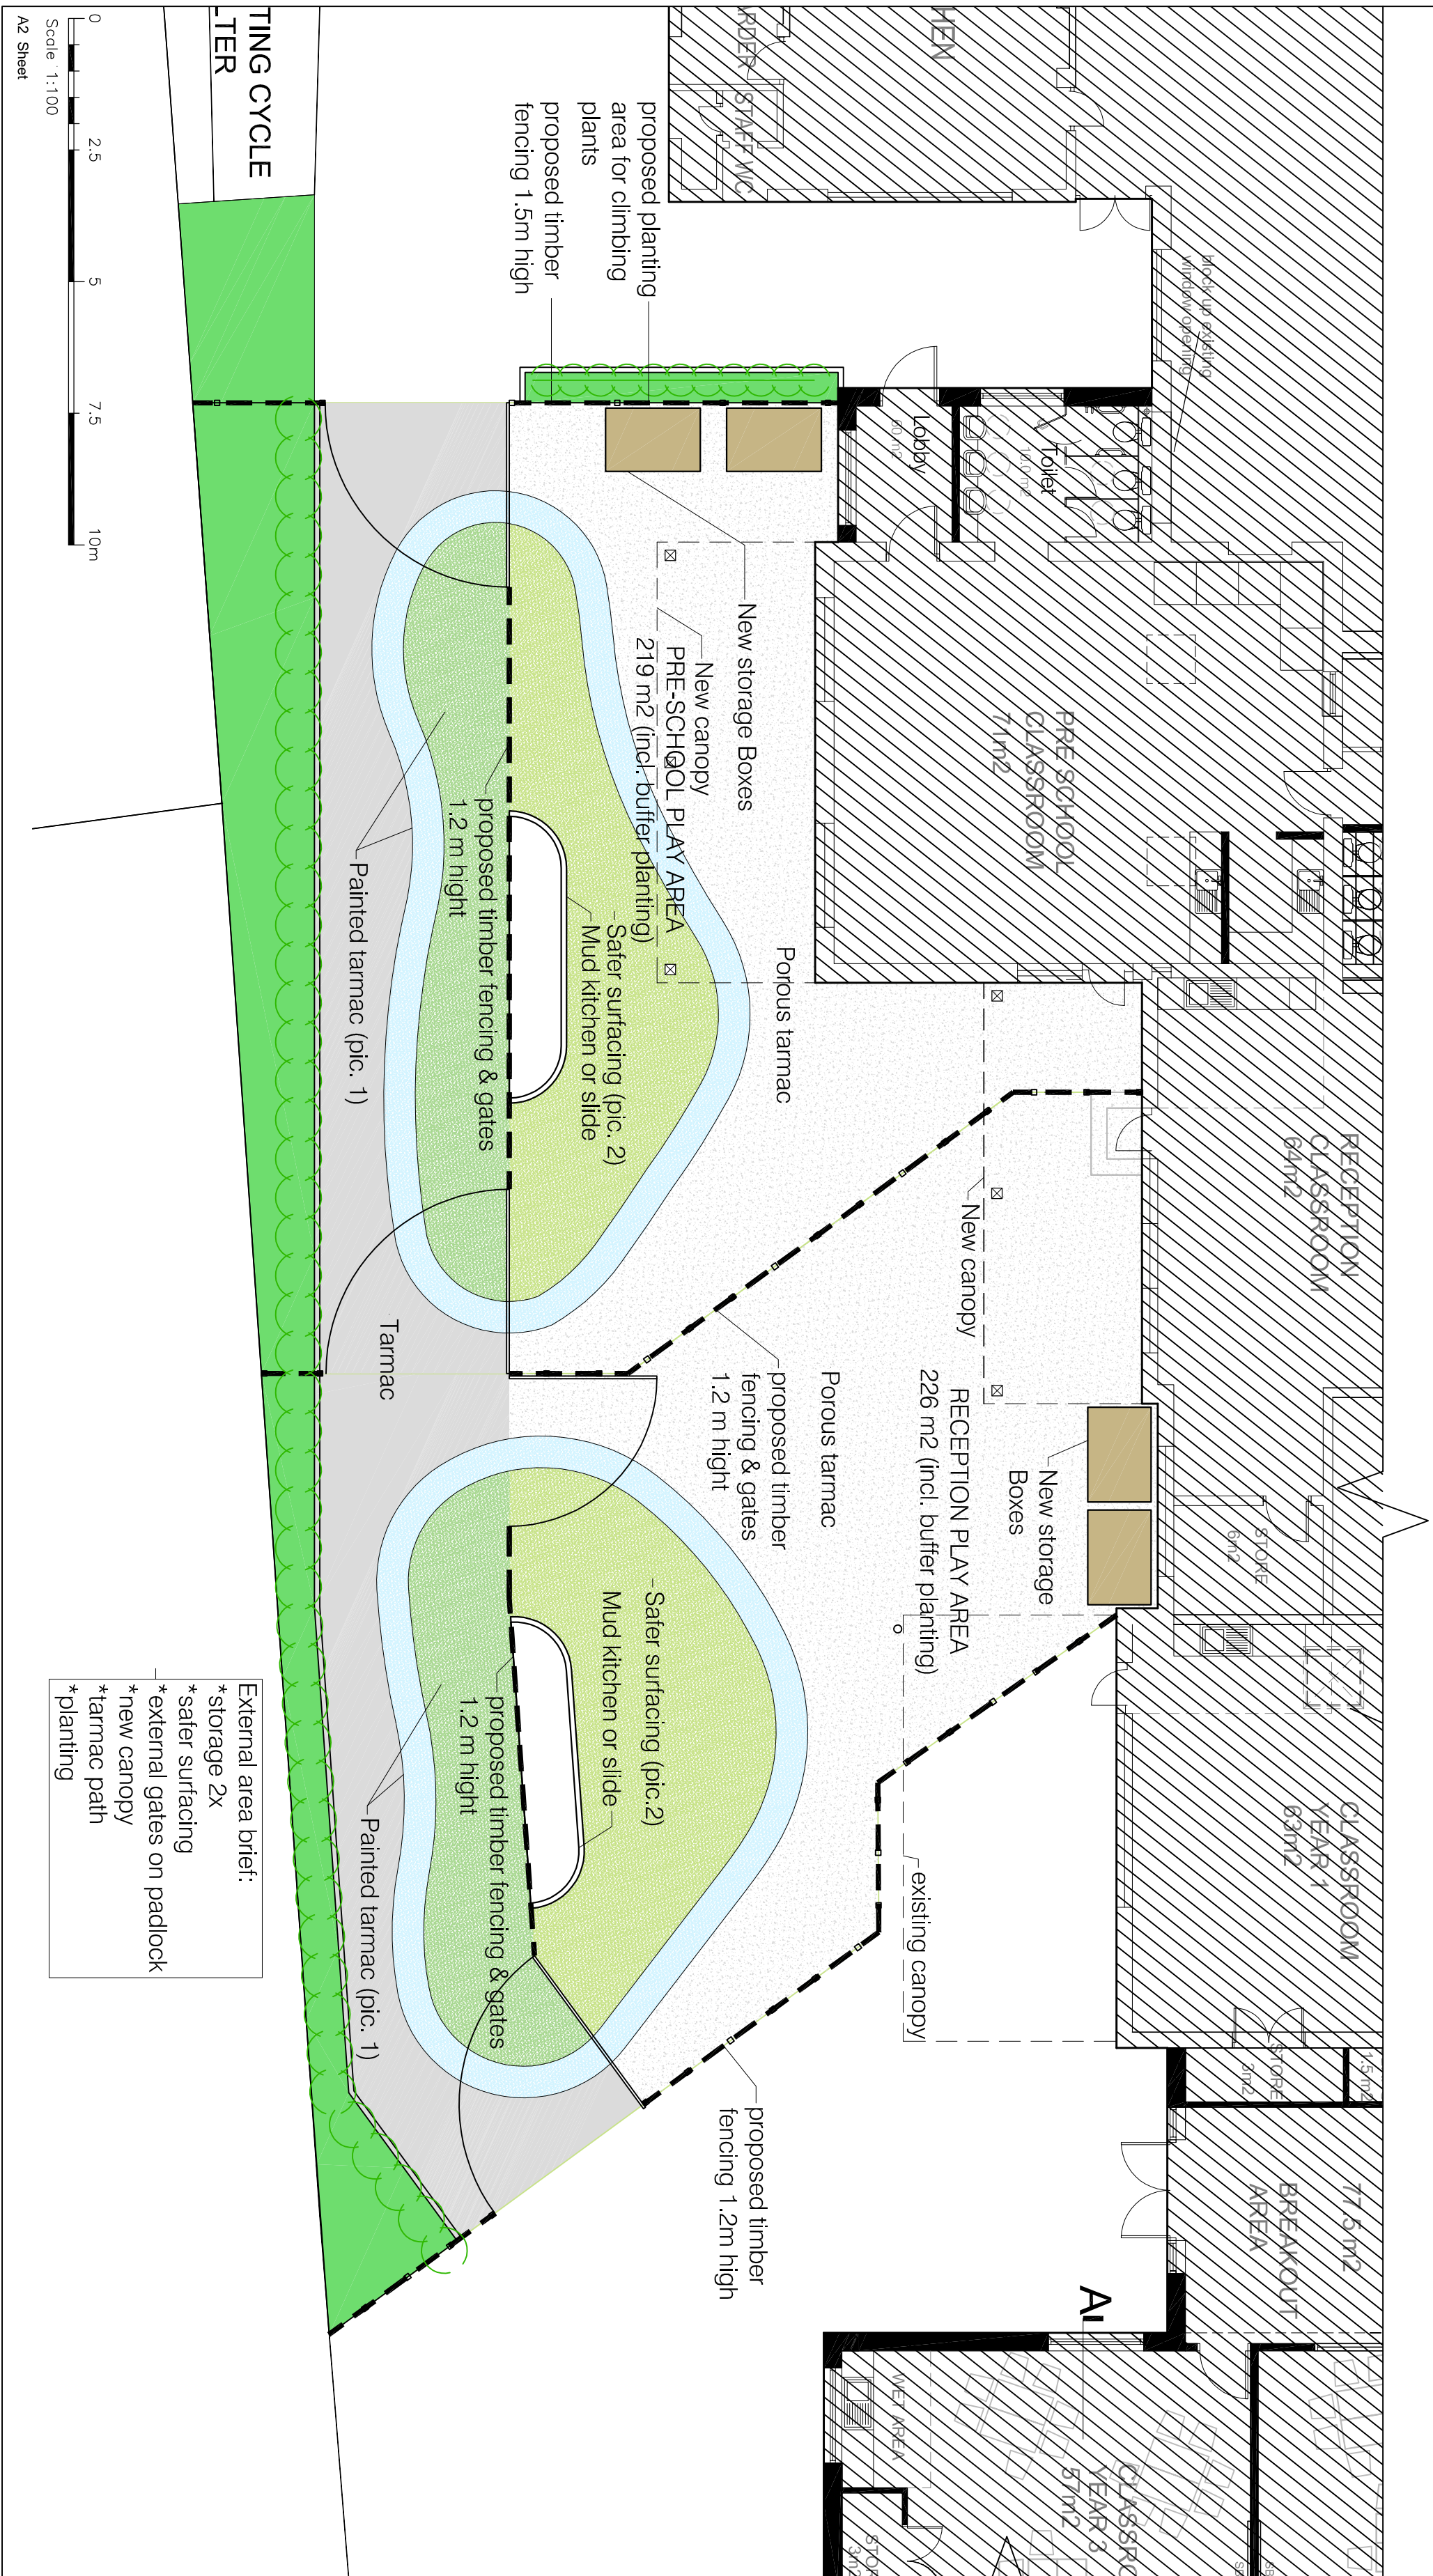

1. Painted tarmac.

2. Safer surfacing.



NOTES

This drawing is not to be scaled. All dimensions to be checked on site and any discrepancies to be reported to the Kier office. All material is produced on behalf of Kier Business Services. All drawings to be read in conjunction with specification where applicable.

© Kier Business Services

Based upon the ordnance Survey map with the permission of the Controller of Her Majesty's Stationery Office.
© Crown Copyright Licence No. LA076 49X.

Revision	Description	Drawn & Date	Checked & Date	Approved & Date
----------	-------------	-----------------	-------------------	--------------------



Issuing Office Stevenage	Telephone 0161 344 8731
E-mail	

Internal Project Number

Client

MELDRETH PRIMARY SCHOOL

MELDRETH PRIMARY SCHOOL, MELDRETH

- new extension

Drawing Title

PRE-SCHOOL & RECEPTION AREA

PRE-SCHOOL & RECEPTION AREA

Scale 1:100	Original Size A2	RIBA Stage 3	
Date of First Issue APR 2017	Author TS	Checked MC	Approved DC

XXXXXXX-KWS-03-00-DR-L-0002

Project	Originator	Volume	Level	Type	Role	Number
---------	------------	--------	-------	------	------	--------