


NOTES

This drawing is not to be scaled. All dimensions to be checked on site and any discrepancies to be reported to the Project Manager immediately. All drawings to be read in conjunction with specification where applicable.
© Kier Business Services
Based upon the Ordnance Survey map with the permission of the Controller of Her Majesty's Stationary Office.
© Crown Copyright. Licence No. LA106 49X.

- KEY
- Existing school accommodation
 - Existing school accommodation reconfigured
 - New school accommodation

NEW GROSS INTERNAL AREA - 328 m2

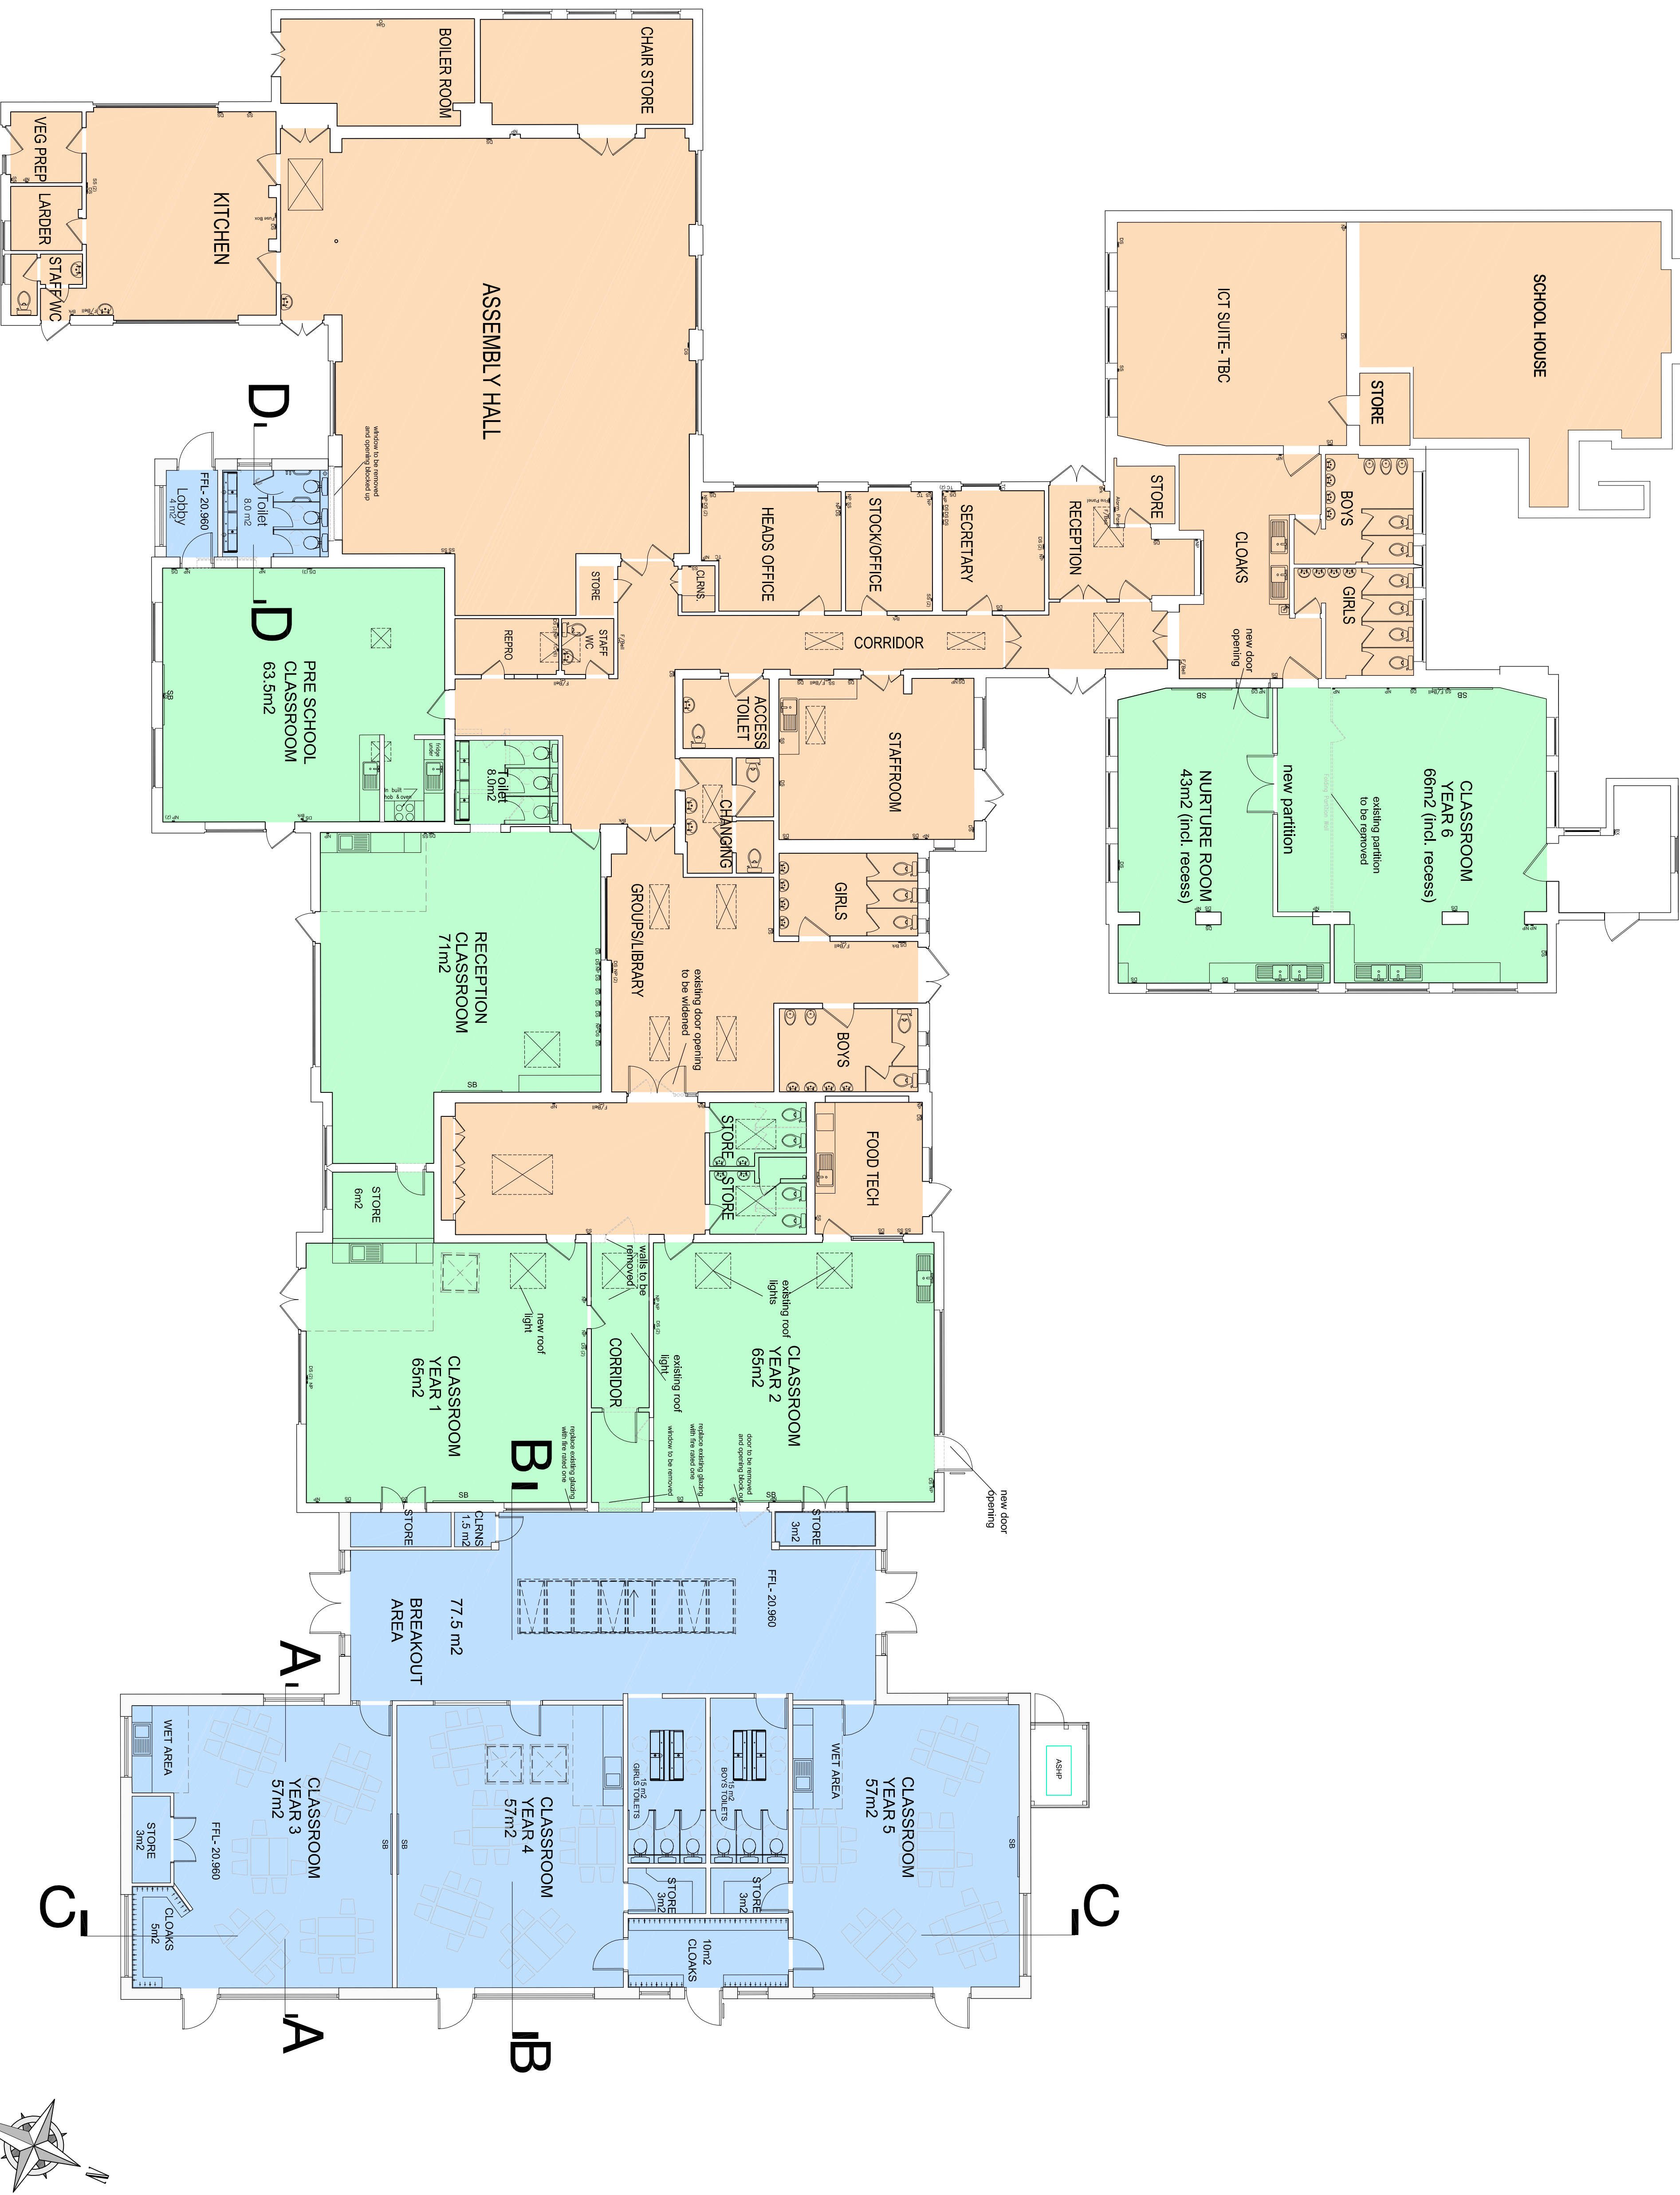

PO5	ASBP	addict office amendments	MC	SM
PO4	ASBP	addict office amendments	22-04-17	22-04-17
PO3	ASBP	addict office amendments	09-04-17	09-04-17
PO2	ASBP	addict office amendments	03-04-17	03-04-17
PO1	ASBP	addict office amendments	MC	SM



Issued to:	Issued by:	Issued on:
Issued to:	Issued by:	Issued on:

Client:	Client:
Client:	Client:

Project:	Project:
Project:	Project:

Scale:	Scale:
Scale:	Scale:

Drawn by:	Drawn by:
Drawn by:	Drawn by:

PO5	PO5
PO5	PO5